


HIS DRAWING AND THE DETAILS DEPICTED ARE THE COPYRIGHT OF BSP CONSULTING AND MAY NOT BE REPRODUCED EXCEPT BY WRITTEN PERMISSION. OS LICENCE NO. 100041272

KEY:

- S1 & S2 Signs to Dia 619/816
(S1 sign will not be illuminated)
- Removable bollards with S3 sign
- Extents of Prohibition

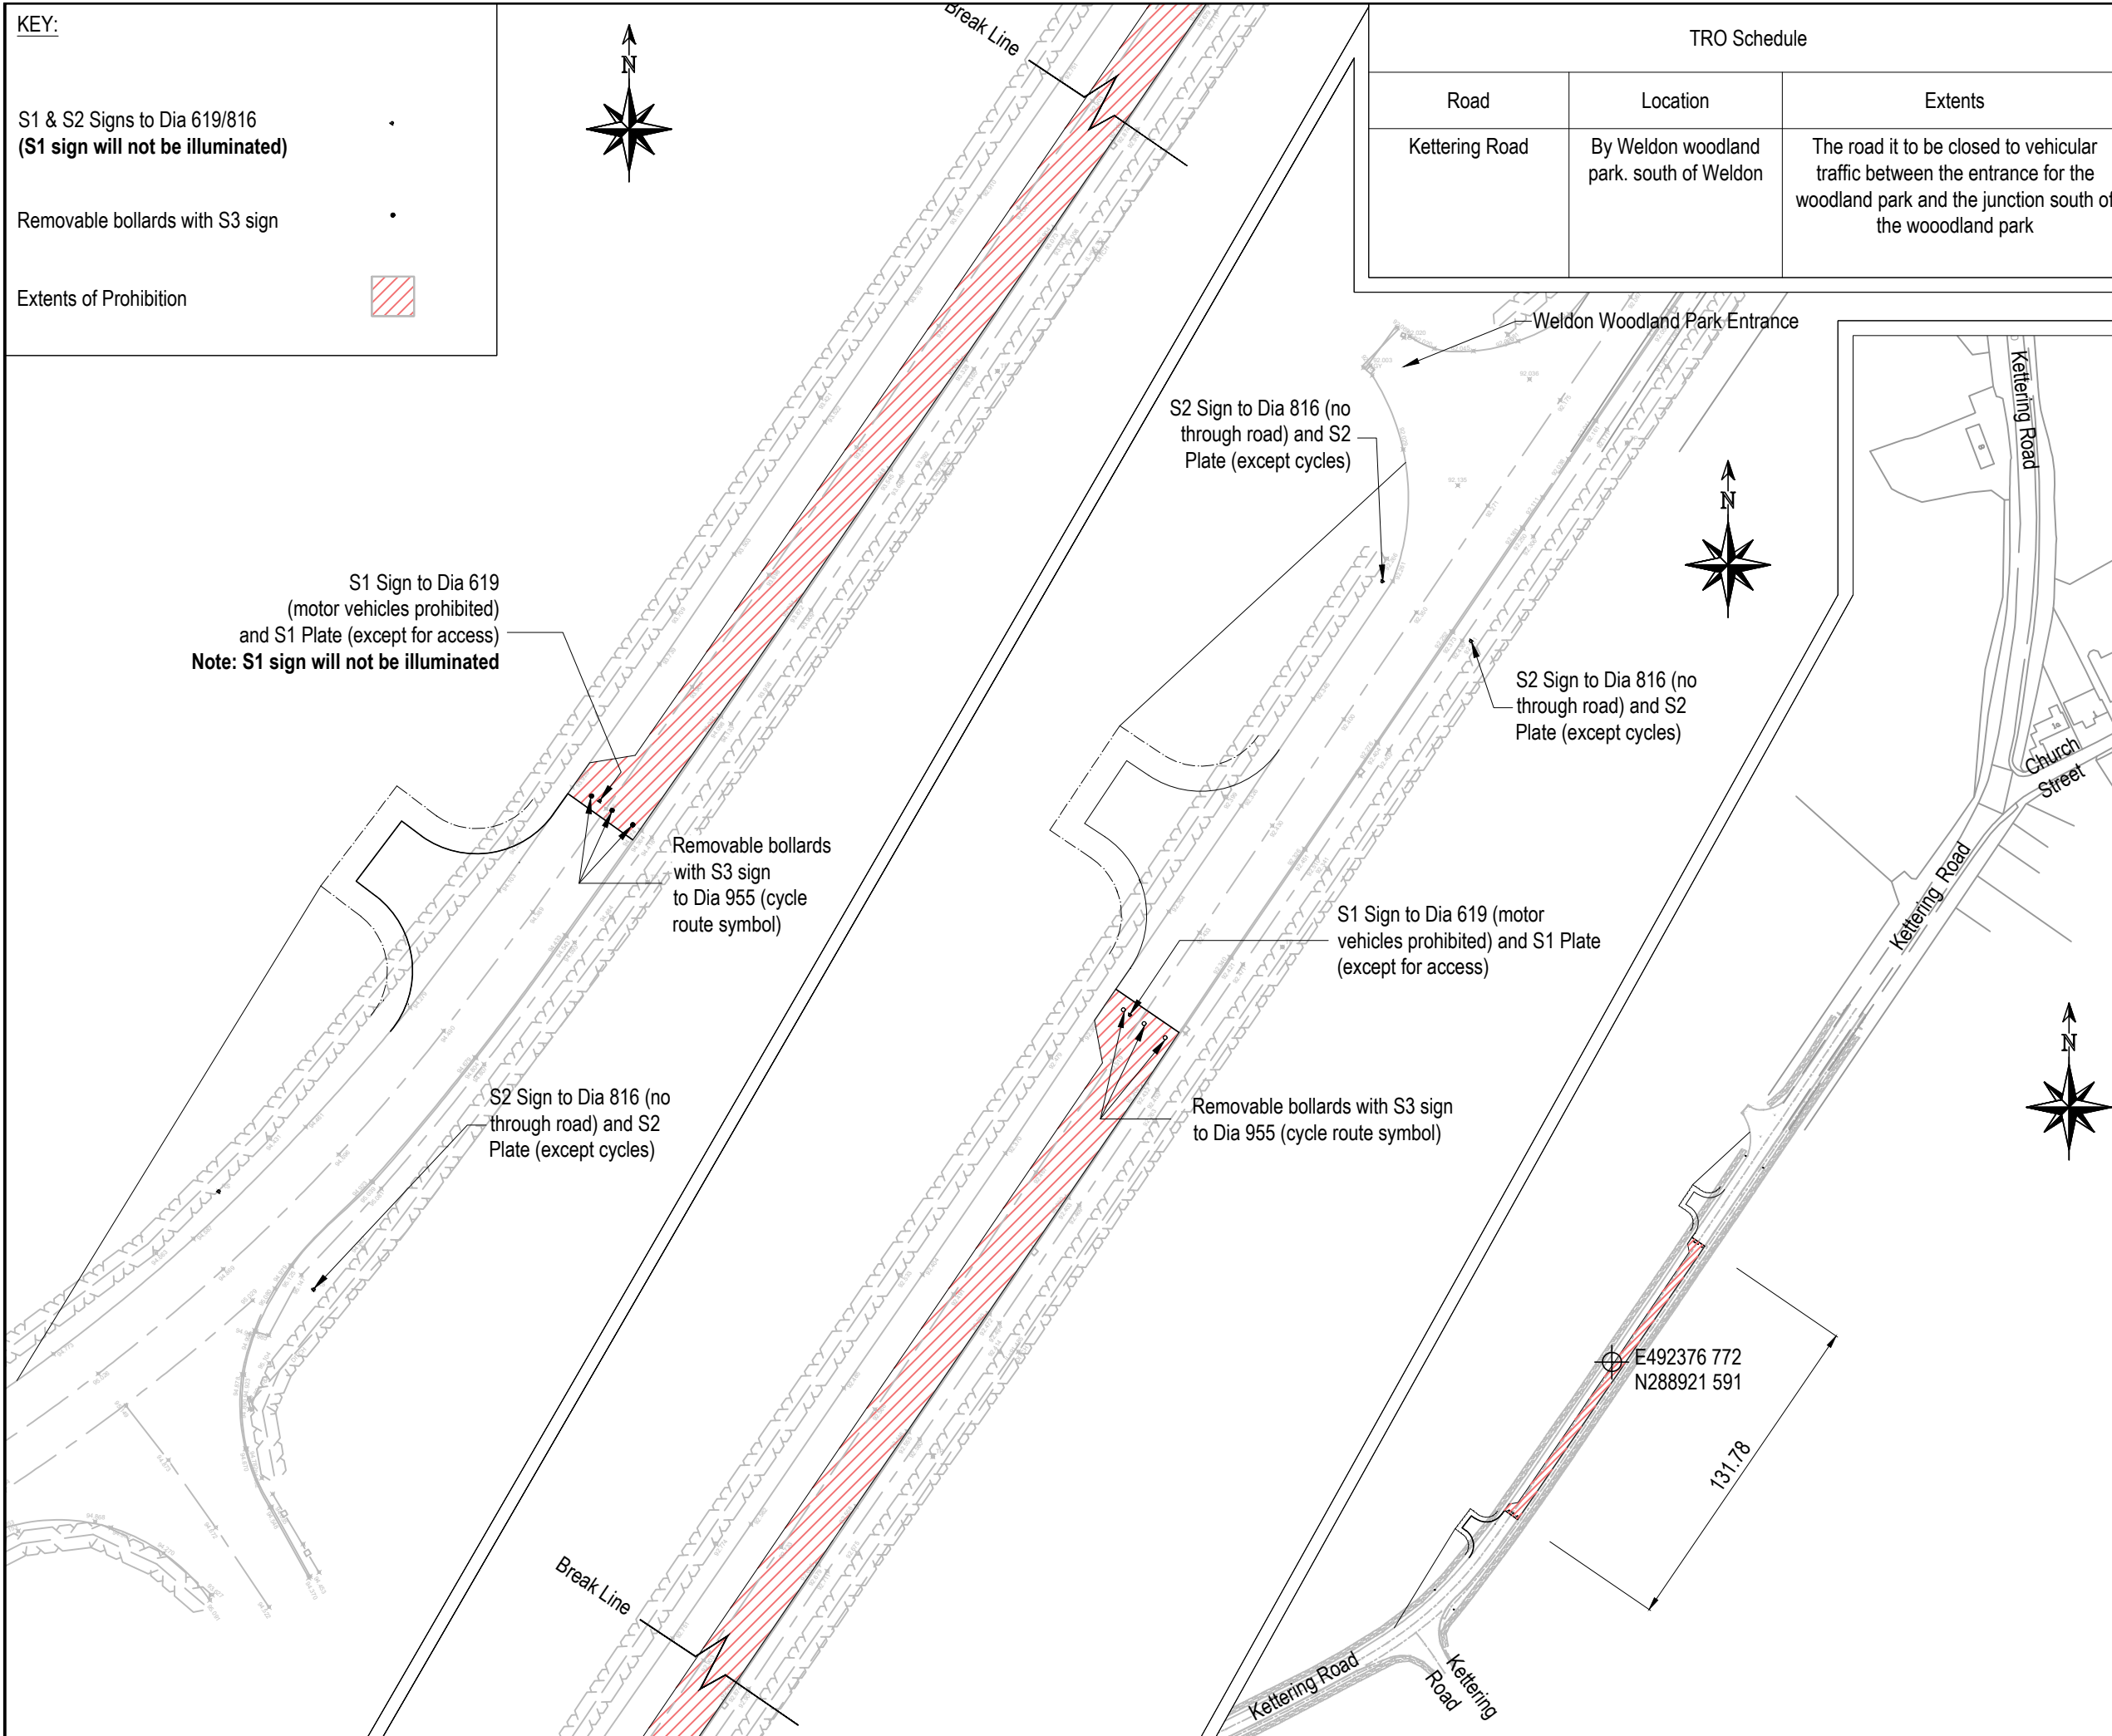

TRO Schedule		
Road	Location	Extents
Kettering Road	By Weldon woodland park. south of Weldon	The road it to be closed to vehicular traffic between the entrance for the woodland park and the junction south of the woodland park

KEY PLAN

Construction Risks	Maintenance/cleaning Risks	Demolition/adaptation Risks
--------------------	----------------------------	-----------------------------

In addition to the hazard/risks normally associated with the type of works detailed on this drawing take note of the above. It is assumed that all works on this drawing will be carried out by a competent contractor working, where appropriate, to an appropriate method statement.

SAFETY HEALTH AND ENVIRONMENTAL INFORMATION BOX

P05	AMENDED TO HIGHWAY COMMENTS DATED 19/05/21.	AL	20/05/21	JH	20/05/21	CE	20/05/21
P04	AMENDED TO HIGHWAY COMMENTS DATED 18/05/21.	AL	19/05/21	JH	19/05/21	CE	19/05/21
P03	AMENDED TO HIGHWAY COMMENTS DATED 7/04/21.	AL	07/04/21	JH	07/04/21	CE	07/04/21
P02	SCHEDULE AND LENGTH OF CLOSURE DIMENSION ADDED	JH	22/03/21	JH	22/03/21	CE	22/03/21
P01	INITIAL ISSUE	JH	22/02/21	JH	22/02/21	CE	22/02/21

REV	COMMENT	DRAWN BY	DATE	CHECKED BY	DATE	APPROVED BY	DATE
-----	---------	----------	------	------------	------	-------------	------

SCALE @ A3	ISSUING OFFICE	PROJECT NUMBER
As Shown	LEICESTER	19-0344

CLIENT APPROVAL

A - APPROVED
B - APPROVED WITH COMMENTS
C - DO NOT USE

STATUS	PURPOSE OF ISSUE
S0	PRELIMINARY

CIVIL • STRUCTURAL • TRANSPORTATION • GEOTECHNICAL • ENVIRONMENTAL

bsp
CONSULTING

Floor 4, 24 De Montfort Street,
Leicester, LE1 7GB
Tel: (0116) 2047766 - Fax: (0116) 2047769
e-mail: info@bsp-consulting.co.uk
Also offices in Nottingham, Derby and Sheffield

PROJECT

KETTERING ROAD CLOSURE

TITLE

KETTERING ROAD WELDON TRO PLAN

CLIENT

PERSIMMON HOMES

PROJECT ORIGINATOR	ZONE	LEVEL	TYPE	ROLE	NUMBER	REV
KRCC-BSP-ZZ-ZZ-DR-C-0187						P05

SITE LAYOUT
1:500

SITE LAYOUT
1:500

SITE LOCATION
1:2500